


**NOTES:**

1. THESE DRAWINGS ARE NOT TO BE USED FOR CONSTRUCTION. DRAWINGS ARE SCHEMATIC AND ARE INTENDED FOR INFORMATIONAL AND ILLUSTRATIVE PURPOSES ONLY. THESE DRAWINGS ARE A RESULT OF THE COMPLETION OF THE PHASE 1 PORTION OF THE DESIGN CONTRACT BETWEEN GRAND VIEW LOG & TIMBER FRAMES AND THE CLIENT. FURTHER DESIGN IS REQUIRED IN ORDER TO PROCEED WITH CONSTRUCTION OF THESE PLANS.
2. DRAWINGS ARE PROVIDED BY GRAND VIEW LOG & TIMBER FRAMES AS A SERVICE TO ITS CUSTOMERS. THE INFORMATION PRESENTED IN THESE DRAWINGS WAS NOT PREPARED OR REVIEWED BY A LICENSED ARCHITECT OR ENGINEER.

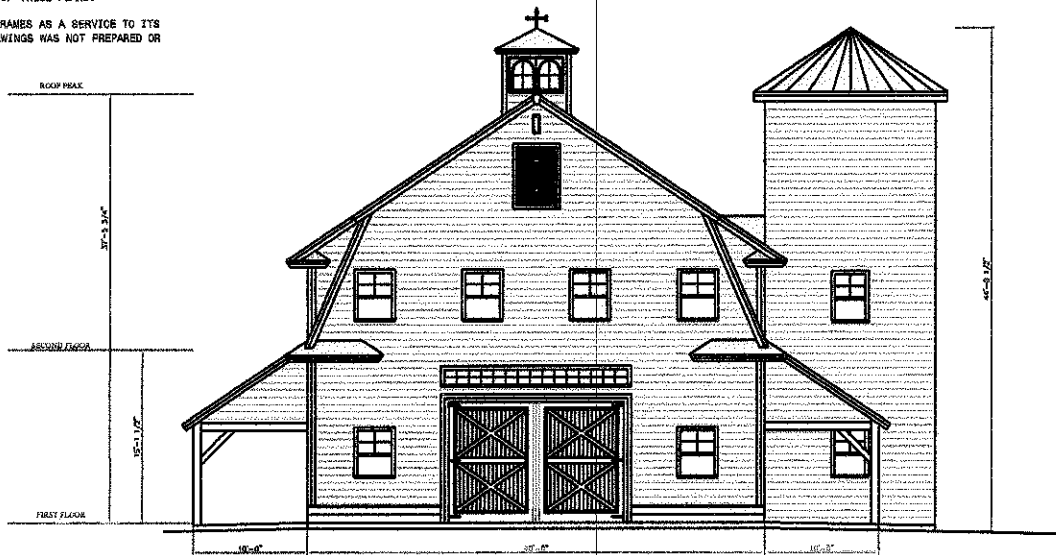

**SOUTH ELEVATION**  
SCALE: 3/16"=1'-0"



**EAST ELEVATION**  
SCALE: 3/16"=1'-0"

PROJECT TITLE:	PRELIMINARY ELEVATIONS
DATE:	APRIL 18, 2010
SCALE:	3/16"=1'-0"
PROJECT:	WINDSOR FAIR AGRICULTURAL EDUCATION FARM
LOCATION:	ROUTE 22, WINDSOR, GREEN KENNEBEC CO., MAINE
PROJECT NO.:	2010-11
SHEET NO.:	A-3